



This drawing is the property of Reynaers, is reserved by them and the drawing is issued on the condition that it is not copied, reproduced, retained or disclosed to any unauthorised person either wholly or in part, without consent from Reynaers. This drawing is indicative only and Reynaers is not responsible for the accuracy of any information contained therein.

CF 77

Concept Folding® 77

GENERAL
PRODUCT DETAIL

THRESHOLD:
Level 2 Threshold

PANEL(S):
5 Panel


OPENING CONFIGURATION:
3-2 | Open Out

OTHER:
N/A

REVISION NO. - DATE
1 | 2017JUN01

SHEET NAME:
Folding Door
Level 2 Threshold
5 Panel | 3-2 - Open Out


DRAWING NO.
CF77 | 153B

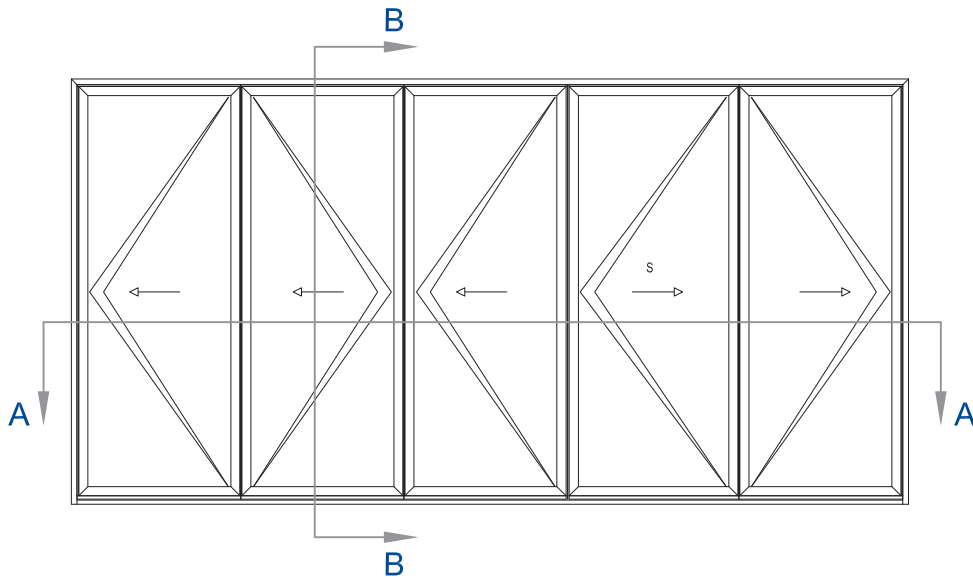

EXTERIOR ELEVATION

SCALE: N.T.S


1

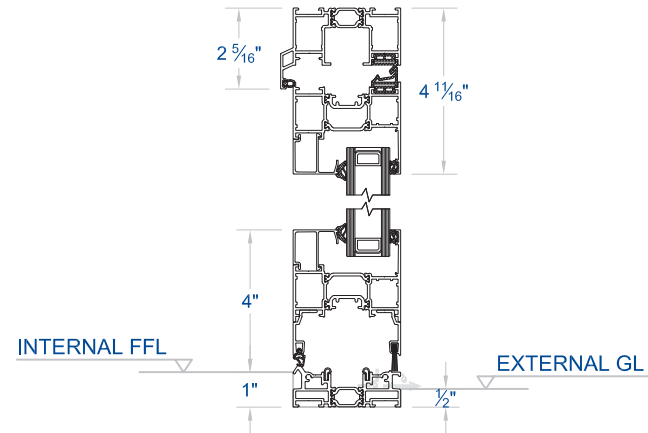

SECTION B-B: HEAD / SILL

SCALE: N.T.S

3

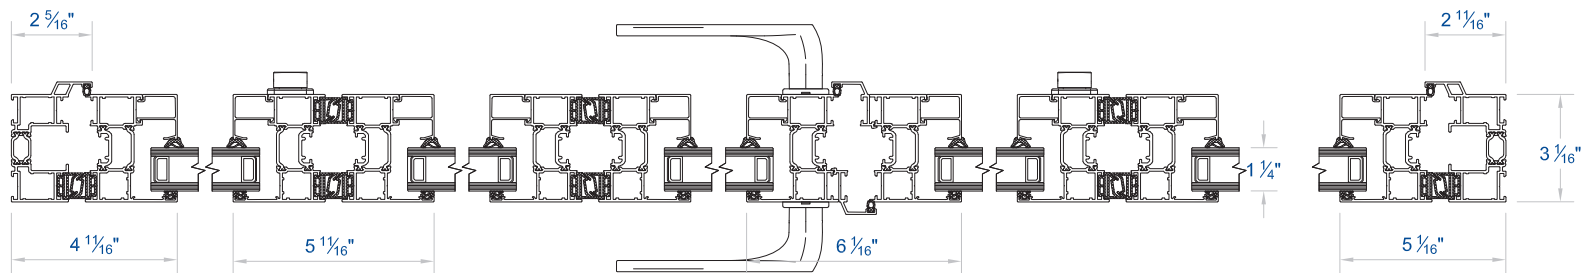


SECTION A-A: JAMBS

SCALE: N.T.S


2

Folding Door | Level 2 Threshold - 5 Panel | 3-2 - Open Out

PURITY HARDWARE

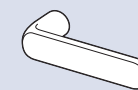

Design

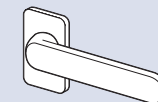

Design Flat